


LIMITED 9596S-30W
 30'-0" x 70'-0"
 APPROX. 2096 SQ. FT.

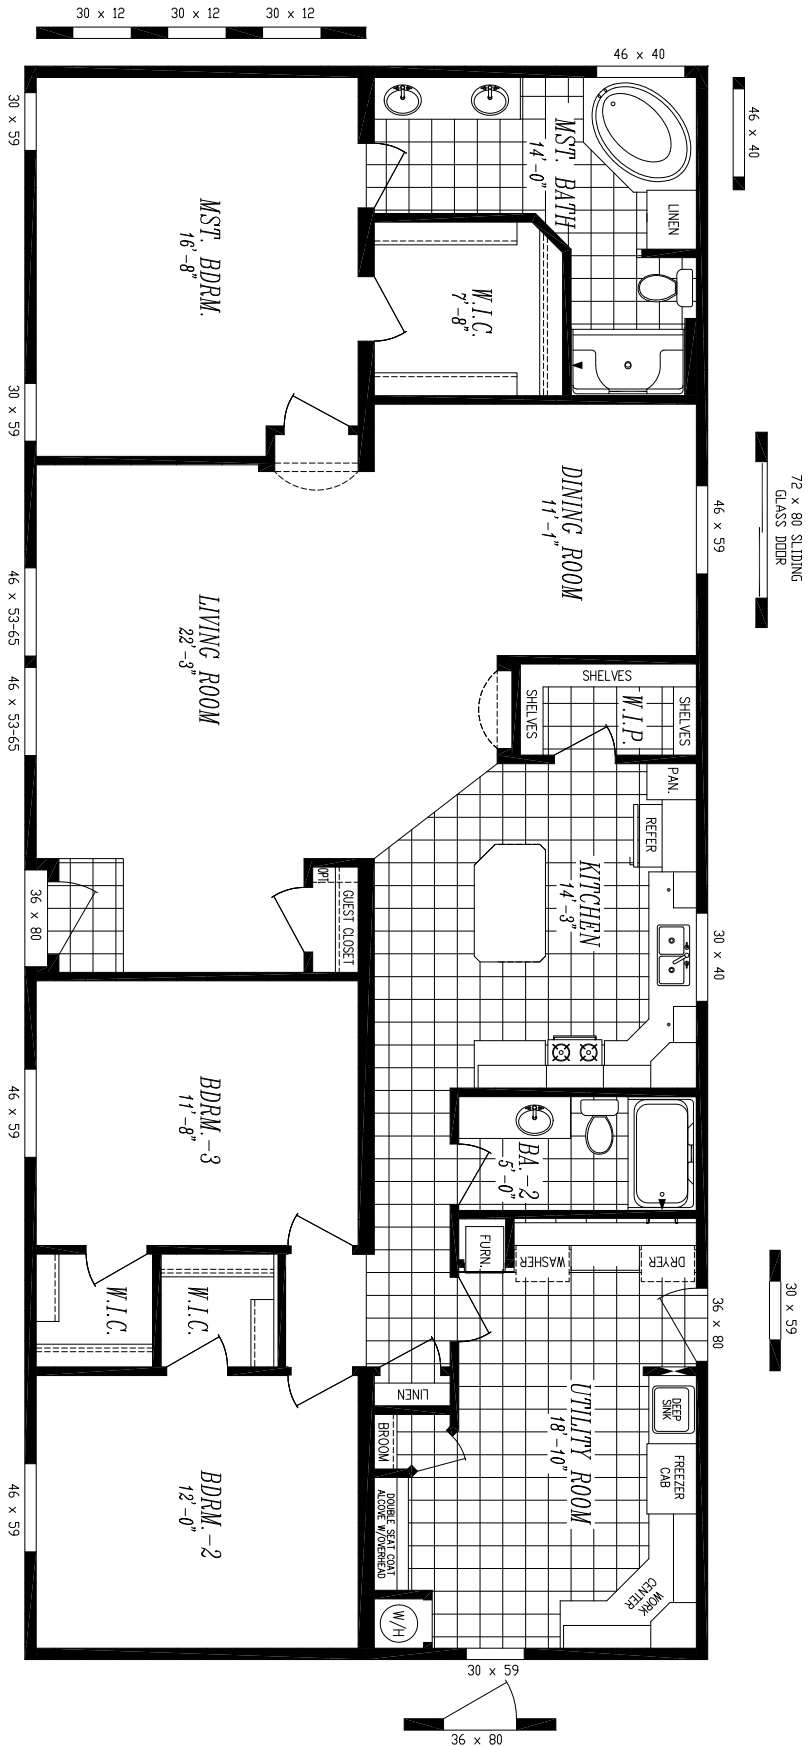

30-WIDE

BRAND: Marlette		TITLE: 30'-0" x 70'-0" FLOOR PLAN	
REV. DESCRIPTION	DATE	BY	SCALE: 3/16" = 1'-0" DS&G
NEW MODEL FOR 2011	12-10-10	JMC	DATE: 12-07-10
			FILE: K:\2013\9596-S
			DWG. NO: 7030-9596-S-FP
			REV: -

CMH Manufacturing West, Inc.